




Wall plate

For use with self supported glazing bars.
Can be glazed with any thickness from 16mm to 35mm glazing sheet

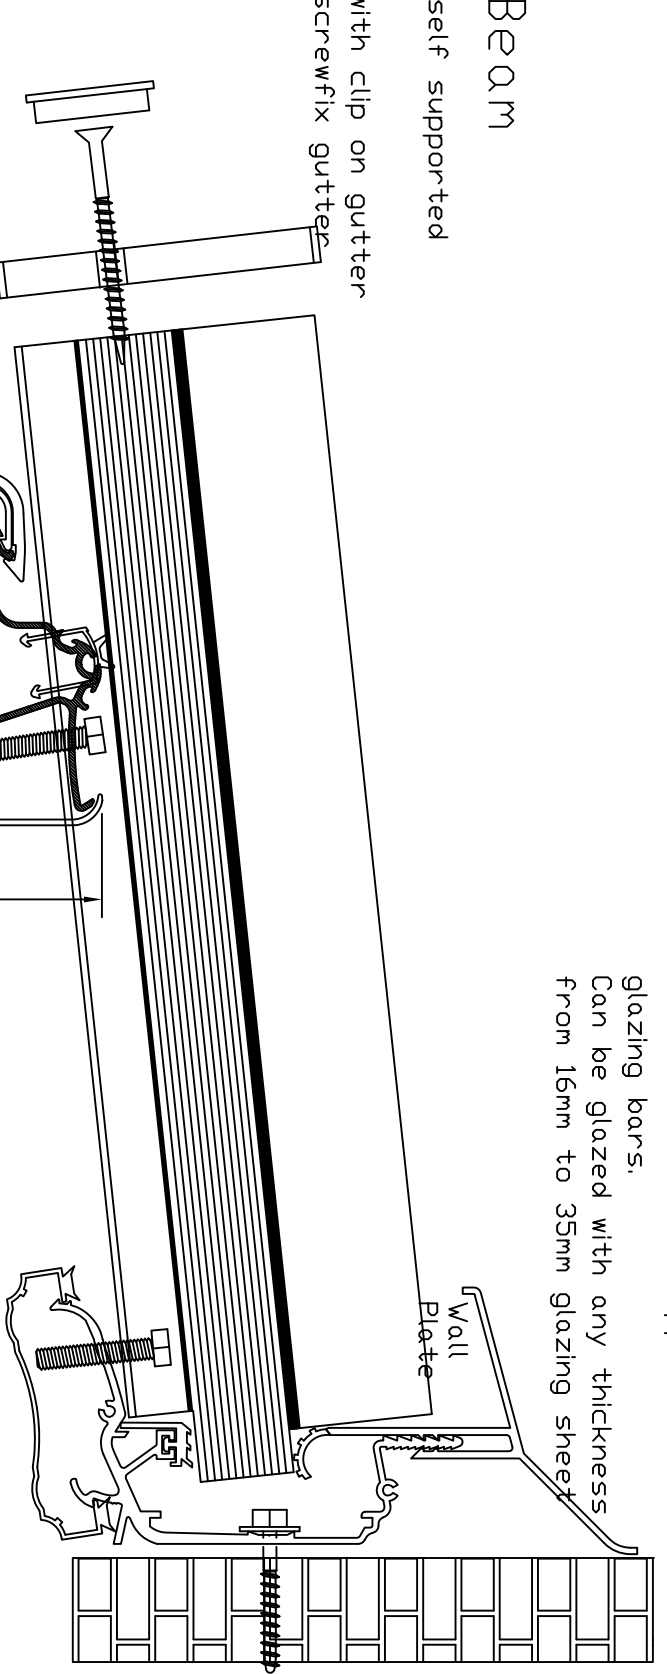

Eaves Beam

For use with self supported glazing bars.
Can be used with clip on gutter brackets or screwfix gutter brackets

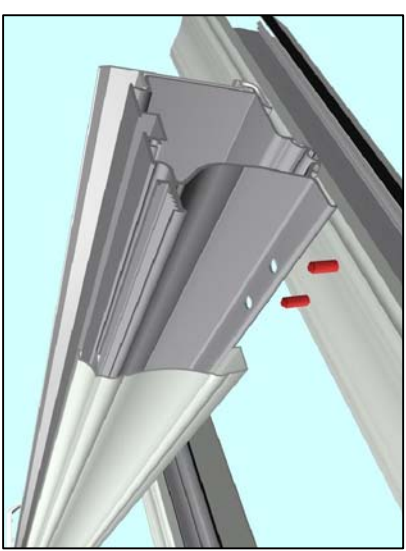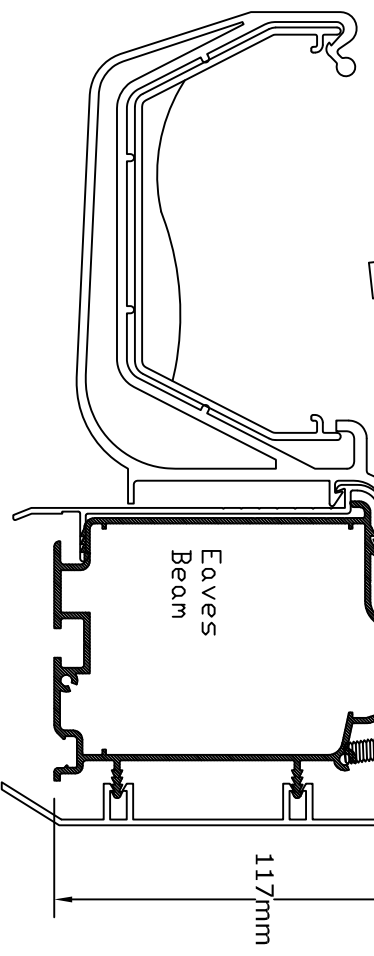

Description		Scaled To Fit			<h3>Important Notice</h3> <p>This drawing is the property of Planet Roofing Limited. The copy and distribution of this drawing is prohibited under copyright law without the written consent of Planet Roofing Limited. Patent protection applies, please contact our office for patent approval numbers.</p>
<h1>High Eaves beam</h1>		Weight				
Area		Part No. Ref				